



94席


REV. NO.	DATE	DESCRIPTION			PROJECT TITLE	NAME OF DRAWING	Scale	Sheet NO.
	2018.05.17		◇	◇			A3=1/60	
	2018.05.28		◇	◇				
◇	2018.05.08		◇	◇			Date	2018.06.23
◇	2018.05.12		◇	◇		平面図 A案	REV. NO.	01
	2018.05.21		◇	◇				
	2018.05.24		◇	◇				
	2018.06.05		◇	◇				
	2018.06.13		◇	◇				
	2018.06.19		◇	◇				

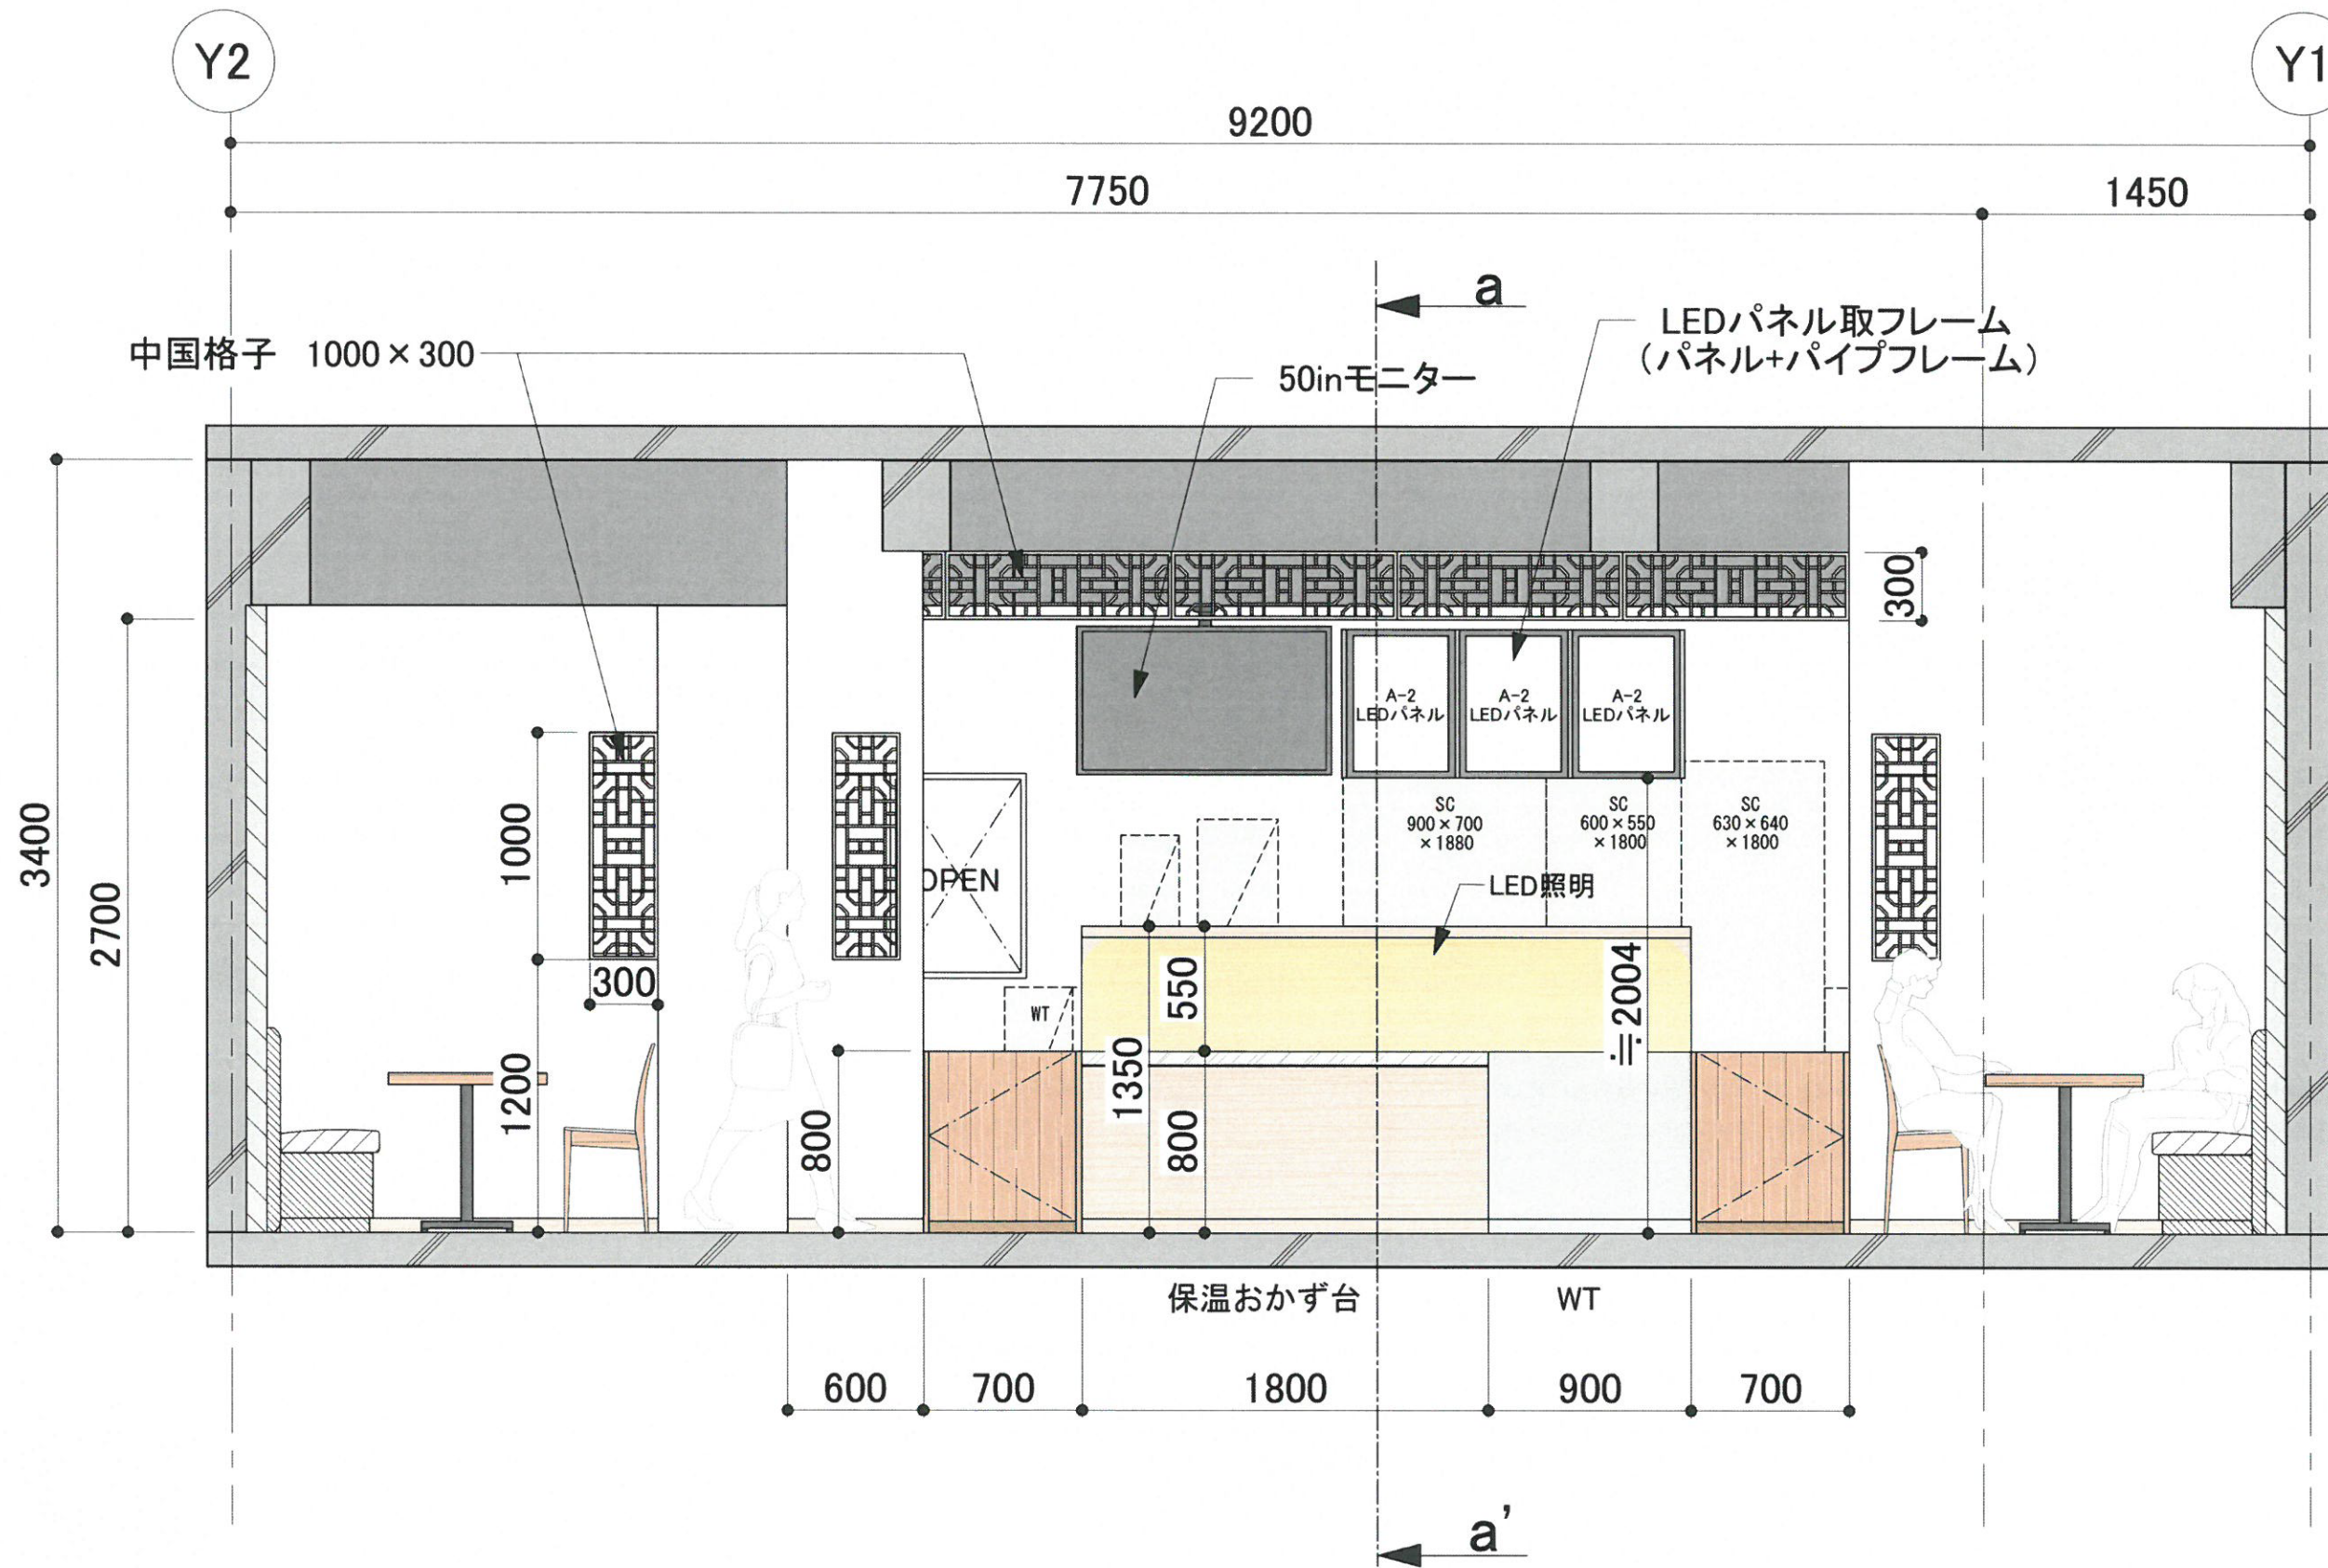

A 展開図

REV. NO.	DATE	DESCRIPTION		PROJECT TITLE	NAME OF DRAWING	Scale	Sheet NO.
	2018.05.28					A3=1/30	
	2018.05.21				主要展開図 A	Date 2018.06.23	03
	2018.05.24					REV. NO.	

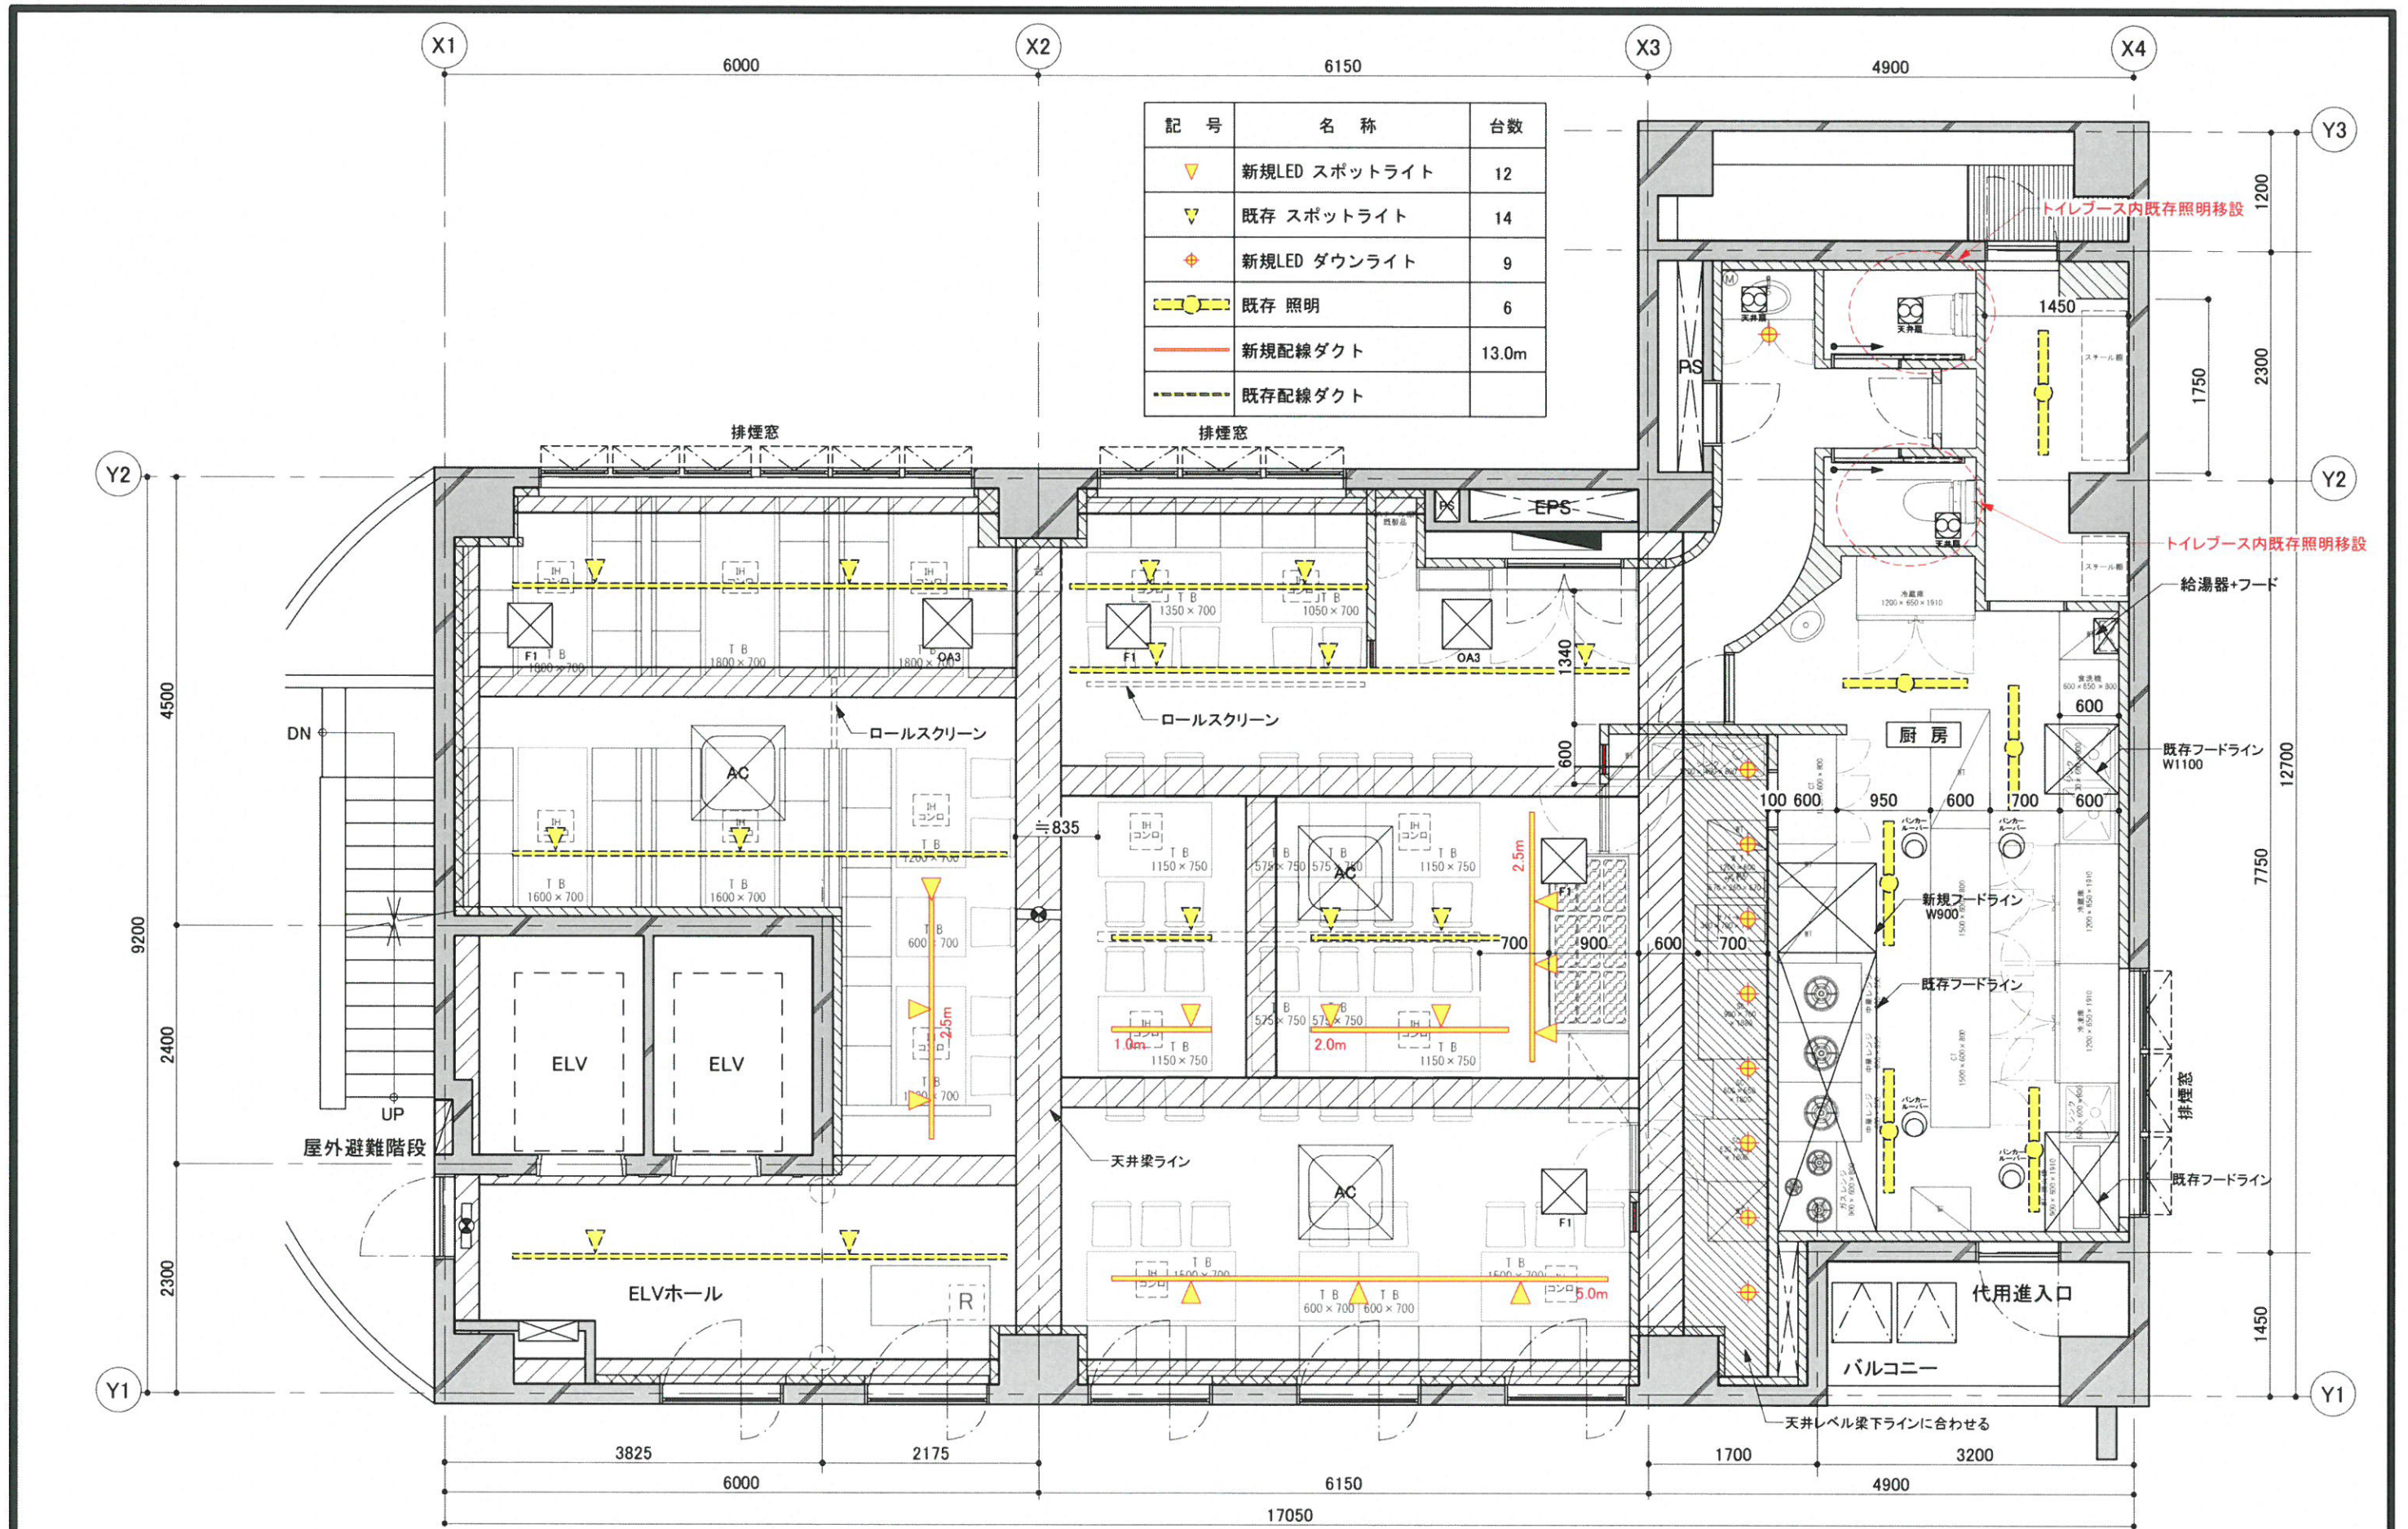

	REV. NO.	DATE			PROJECT TITLE	NAME OF DRAWING	Scale	Sheet NO.		
		DESCRIPTION	◇	2018.05.28_2			◇		2018.06.19	A3=1/60
	◇	2018.05.24	◇	2018.06.05			◇			Date 2018.06.23
	2018.05.28	◇	2018.06.13	◇			REV. NO.	05		