


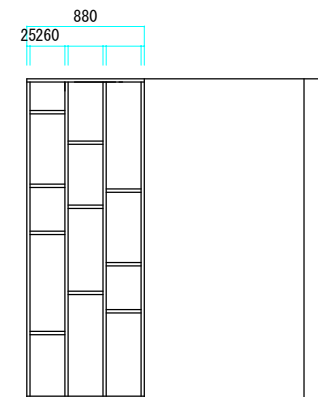


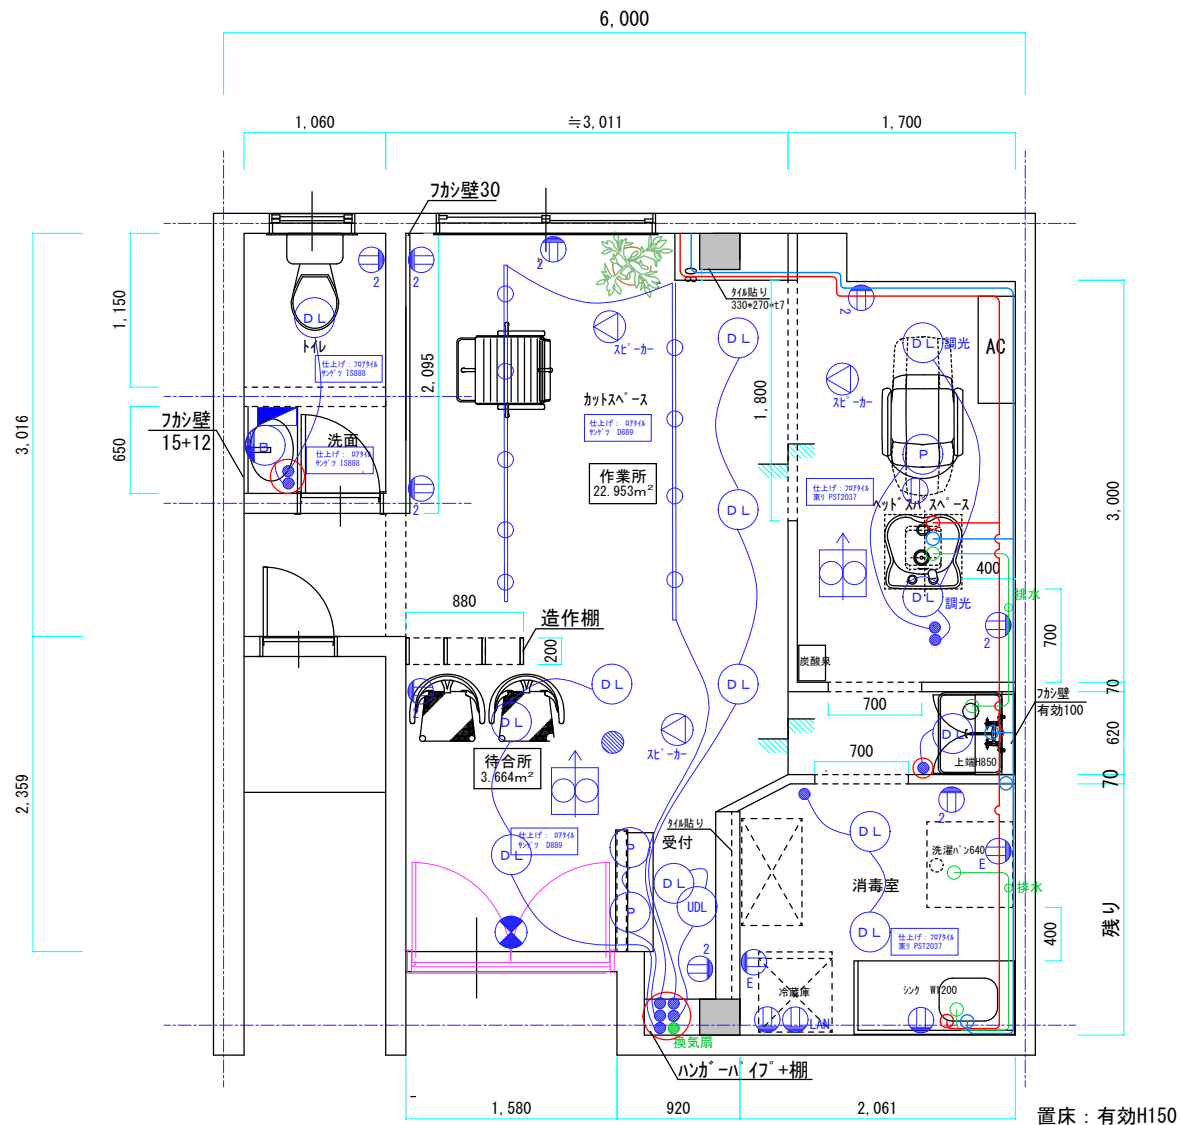

■造作棚イメージ

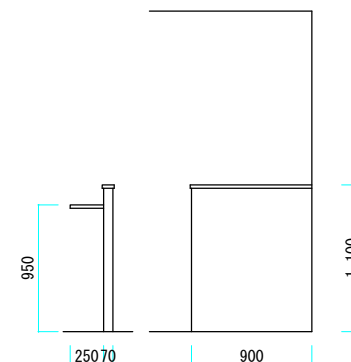

■受付カウンター

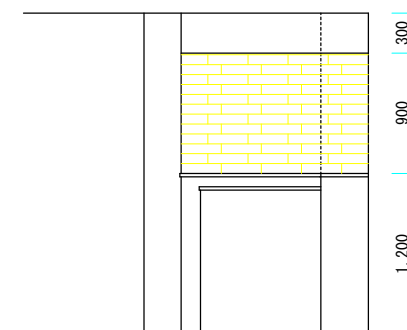

■受付タイル貼り
300*74*t9

	備考欄/NOTE 2019/10/23 2019/12/25 2019/11/12 2020/01/07 2019/12/14 2020/01/28 2019/12/18	作図/D 	縮尺/SCALE 1/40 (A3)				お客様名/TITLE   改修工事 計画平面図	図番/No.
--	---	---	--------------------------	--	--	--	---	--------