

DATE
2021.10.28

PROJECT
整骨院

PLACE
大阪市中央区北浜

CLIENT

MEMO


design

TITLE:
平面図
PLAN01

SCALE:
1/50

SHEET NO:
02

Copyright
© 2020
All rights reserved

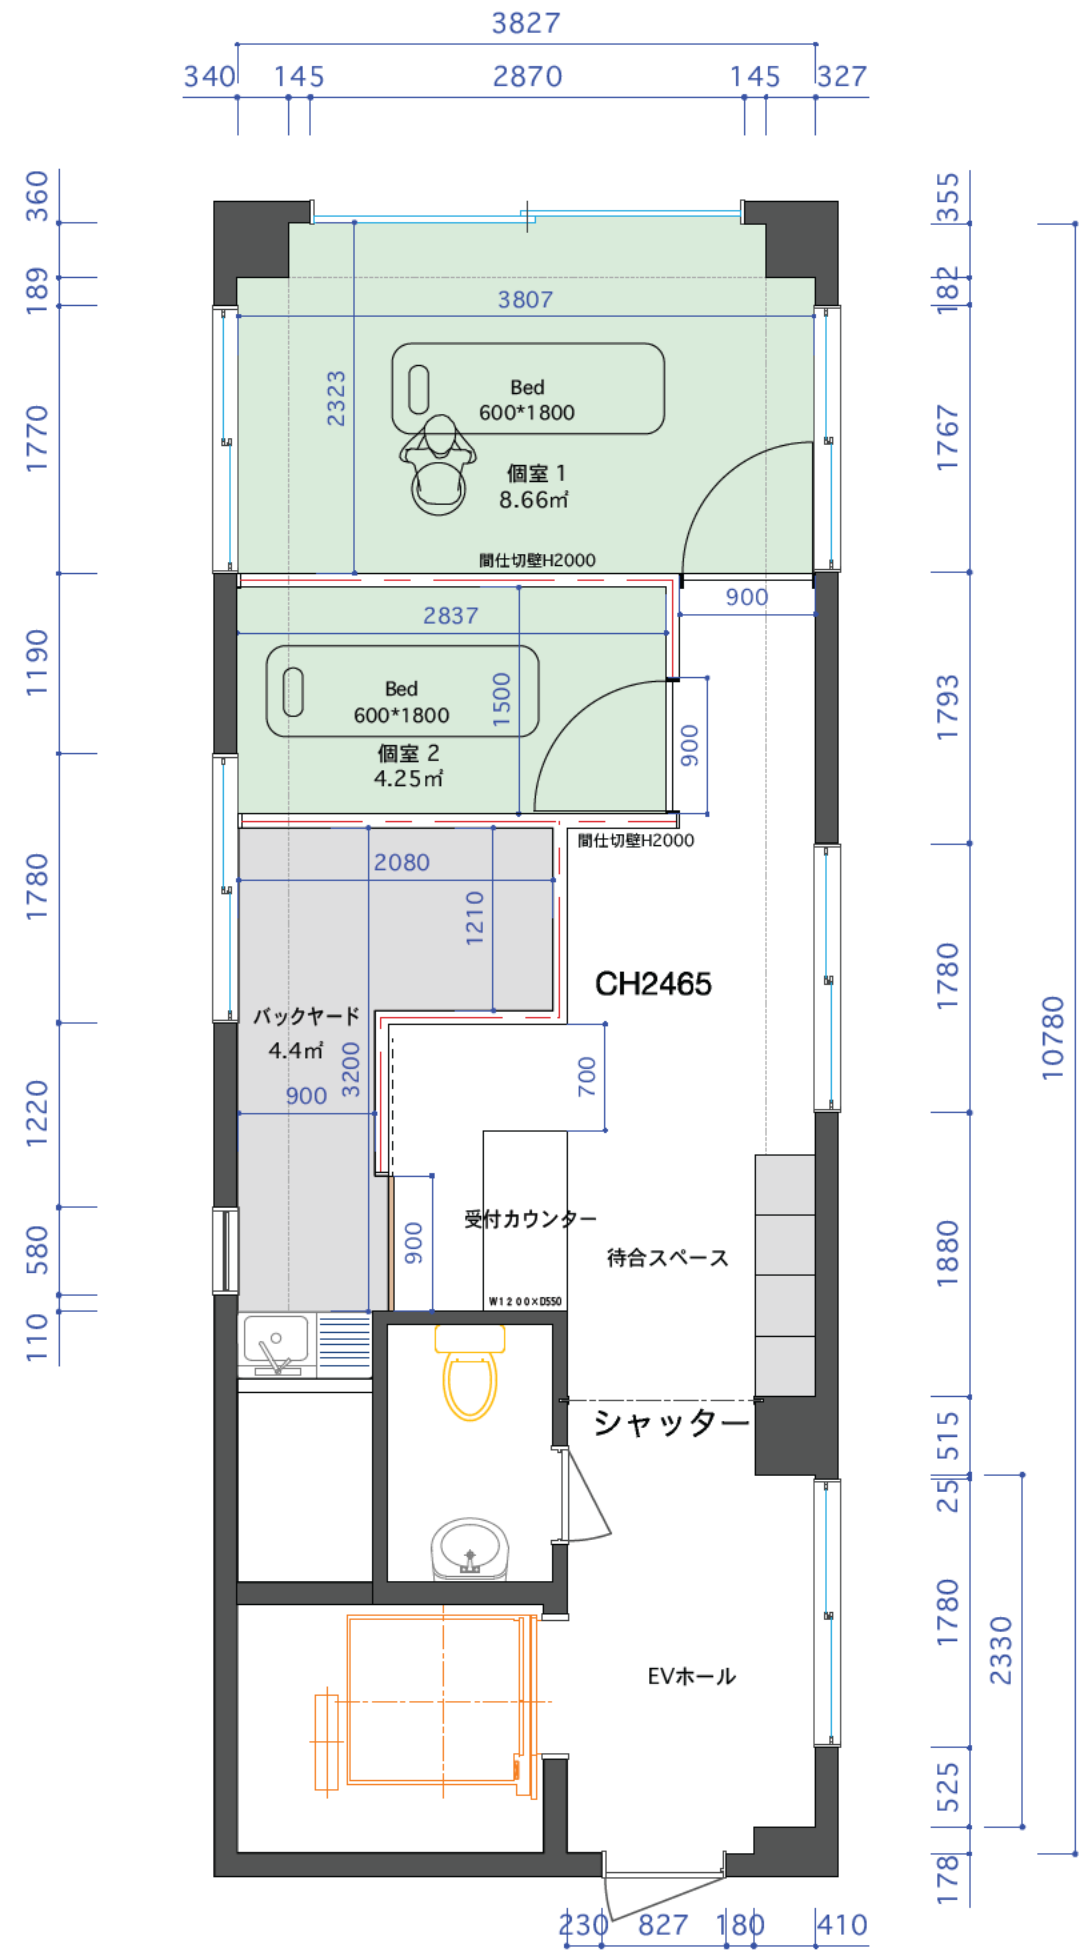

DATE
2021.10.28

PROJECT
整骨院

PLACE
大阪市中央区北浜

CLIENT

MEMO

design

TITLE:
平面図
PLAN02

SCALE:
1/50

SHEET NO:
03

Copyright
© 2020
All rights reserved