


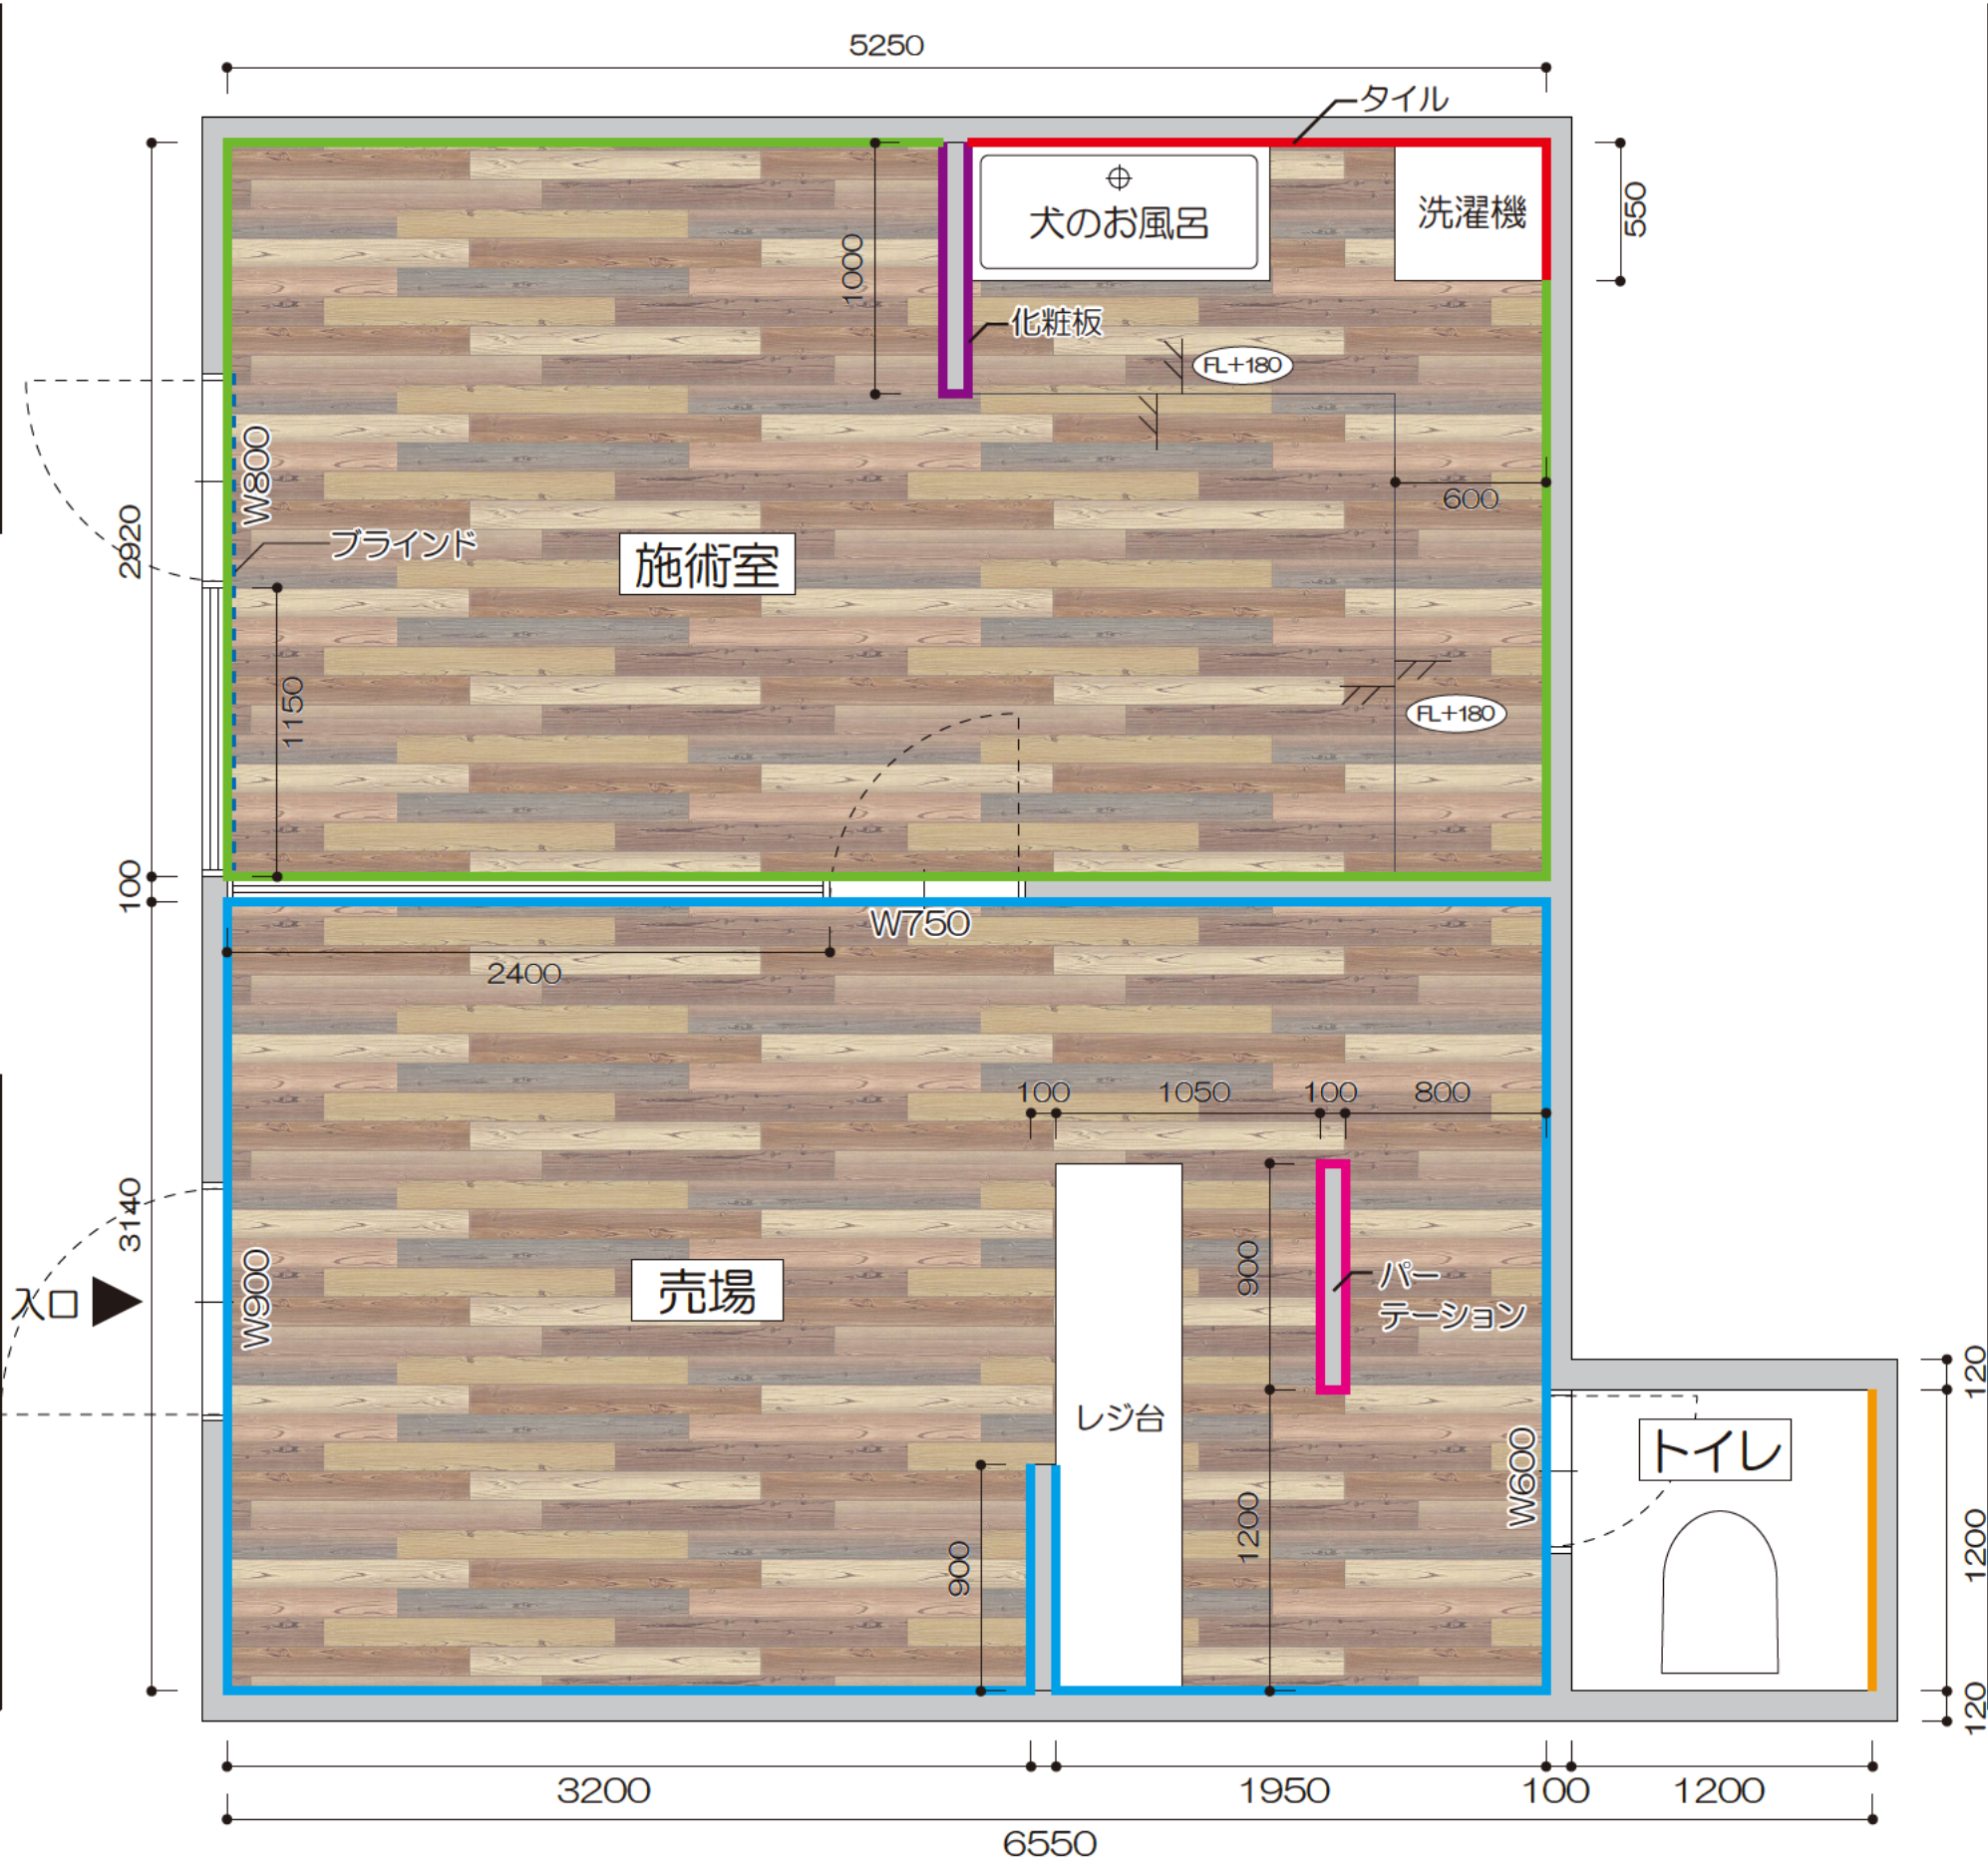

	◇	○	○	REV.NO.	DATE	◇	○	○	PROJECT TITLE	NAME OF DRAWING	Scale	Sheet NO.
	◇	○	○	◇	○	◇	○	○	松戸ペットショップ 様	平面図	Date	02
	◇	○	○	◇	○	◇	○	○			REV.NO.	