




床 IS1077 [サンゲツ]



クロス RE51190 [サンゲツ]

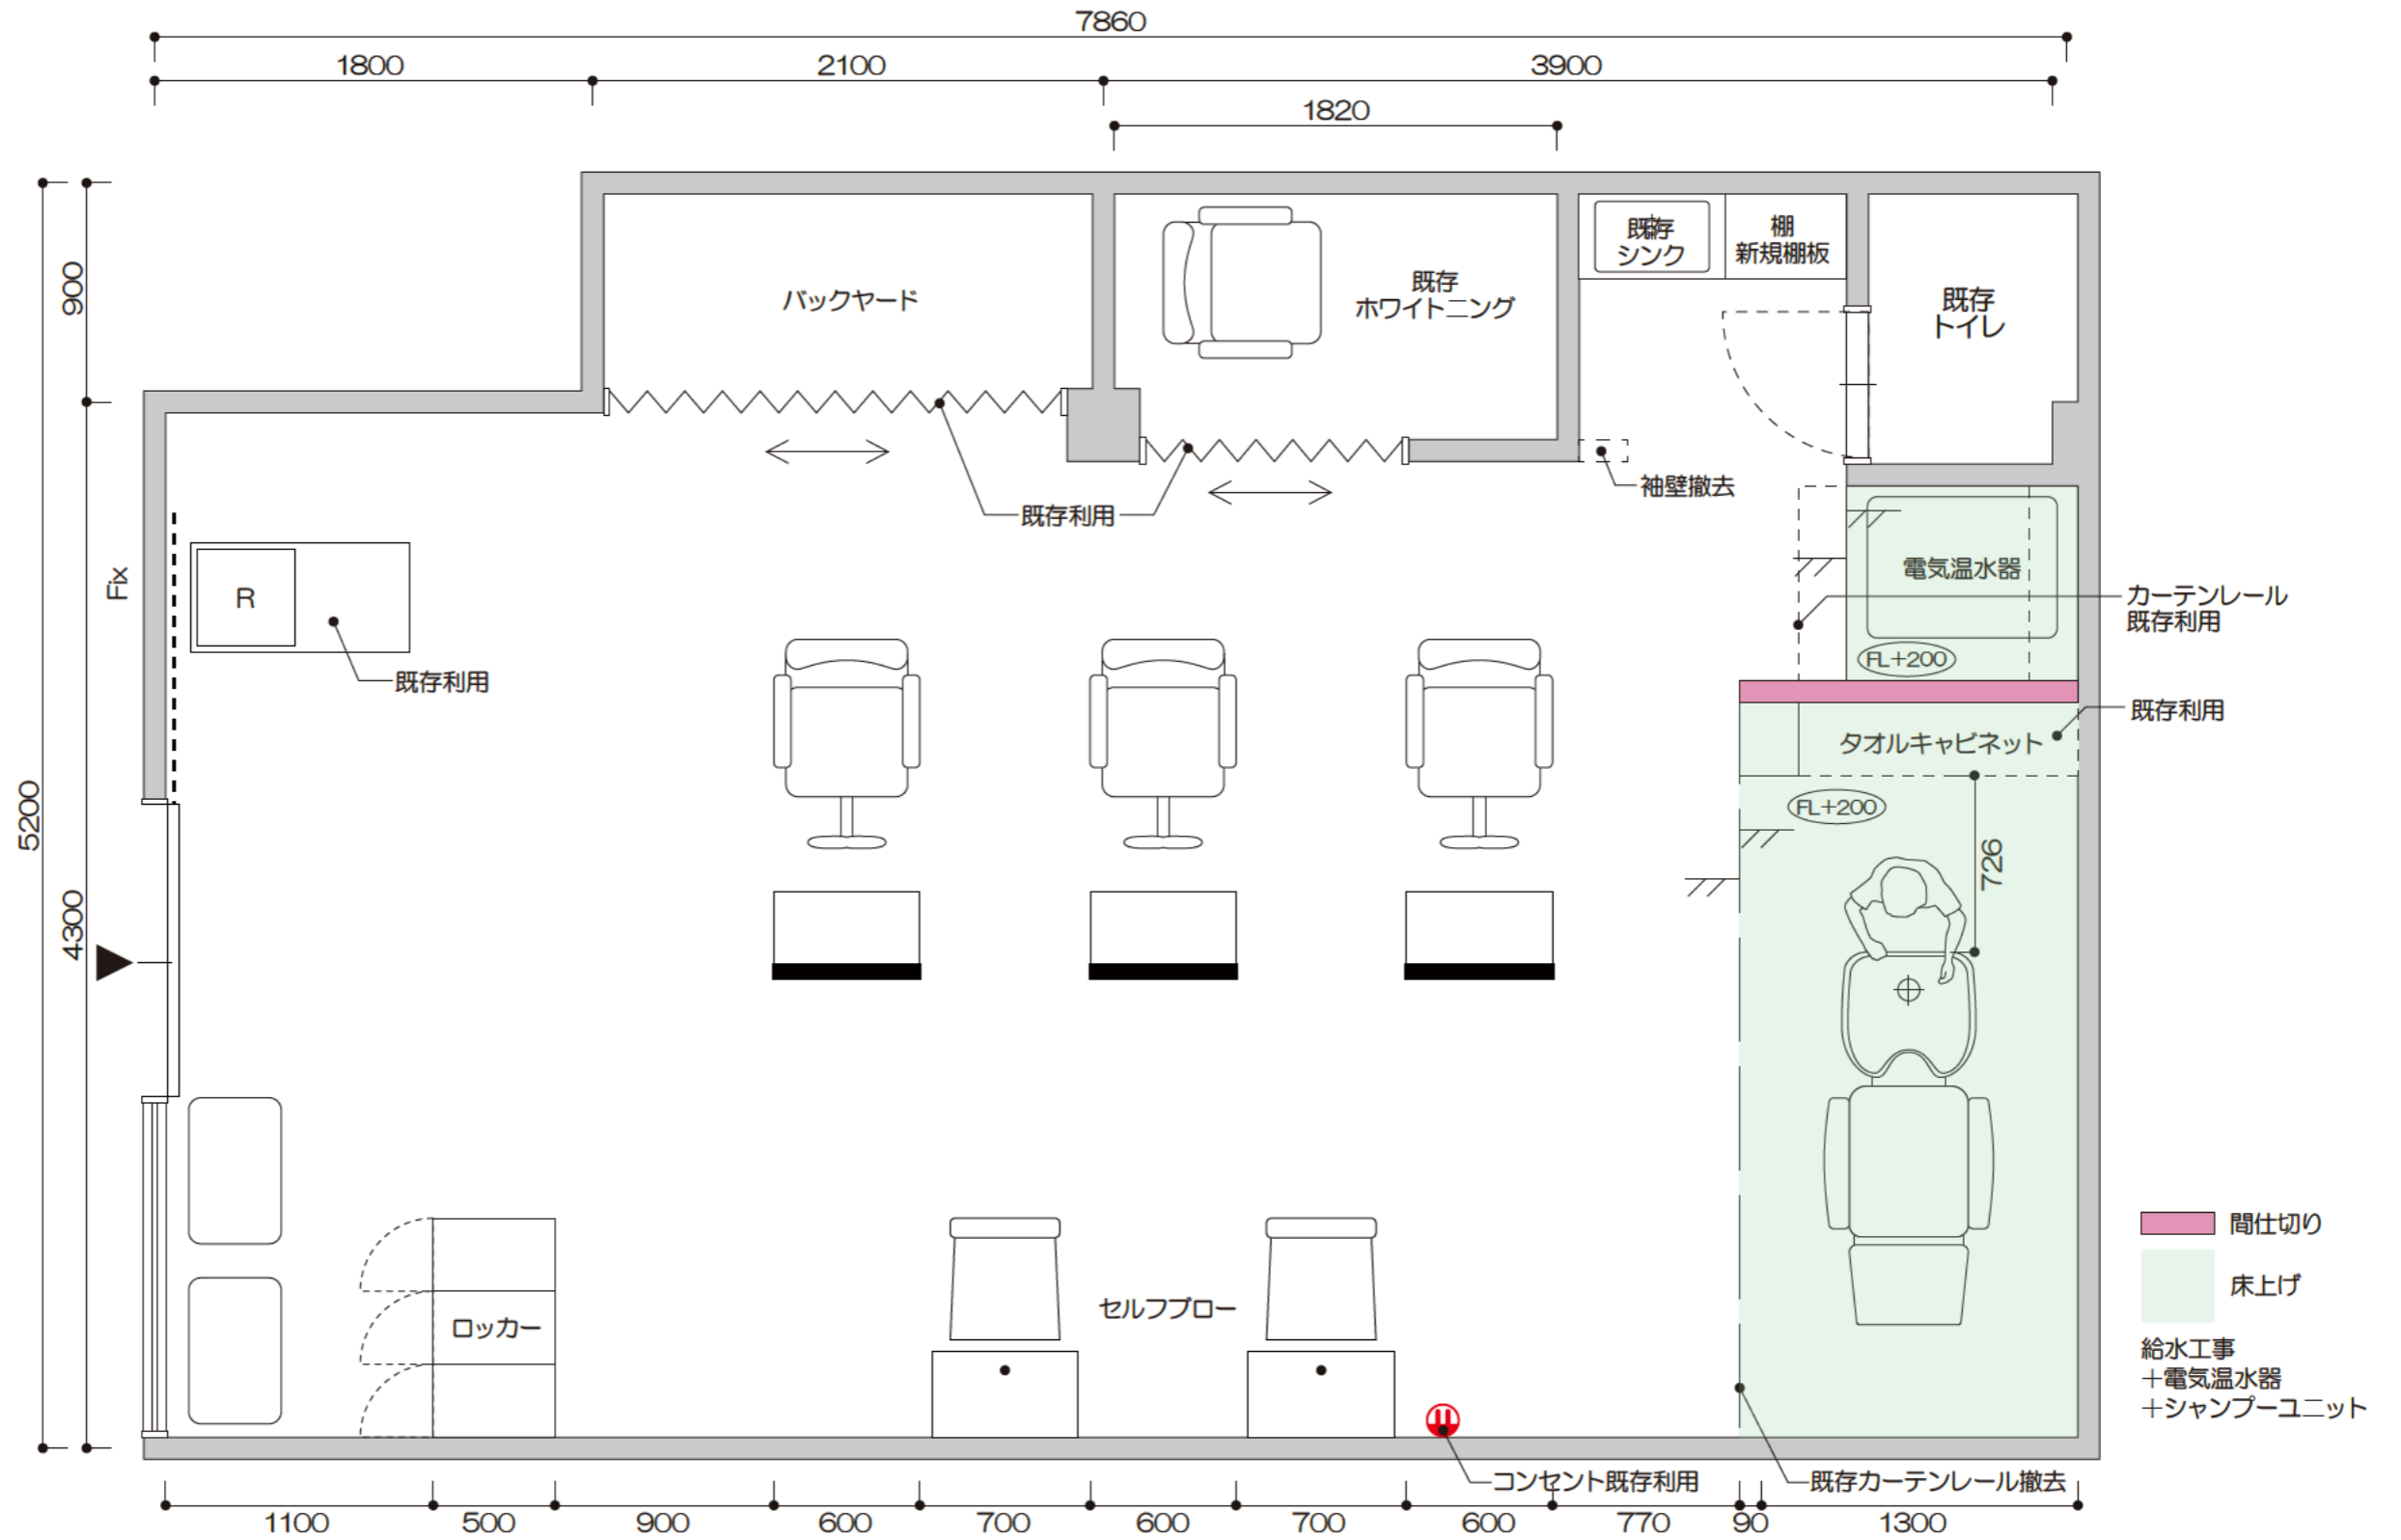

REV. NO.	DATE	DESCRIPTION	PROJECT TITLE	NAME OF DRAWING	Scale	Sheet NO.
◇ 2022.6.24	◇	◇	カラー専門店	平面図	A3=1/30	01
◇ 2022.6.23	◇	◇				
◇ 2022.8.17	◇	◇				
					Date 2022.10.31	
					REV. NO.	