


- 既存壁撤去
- 既存壁再利用
- 新規壁

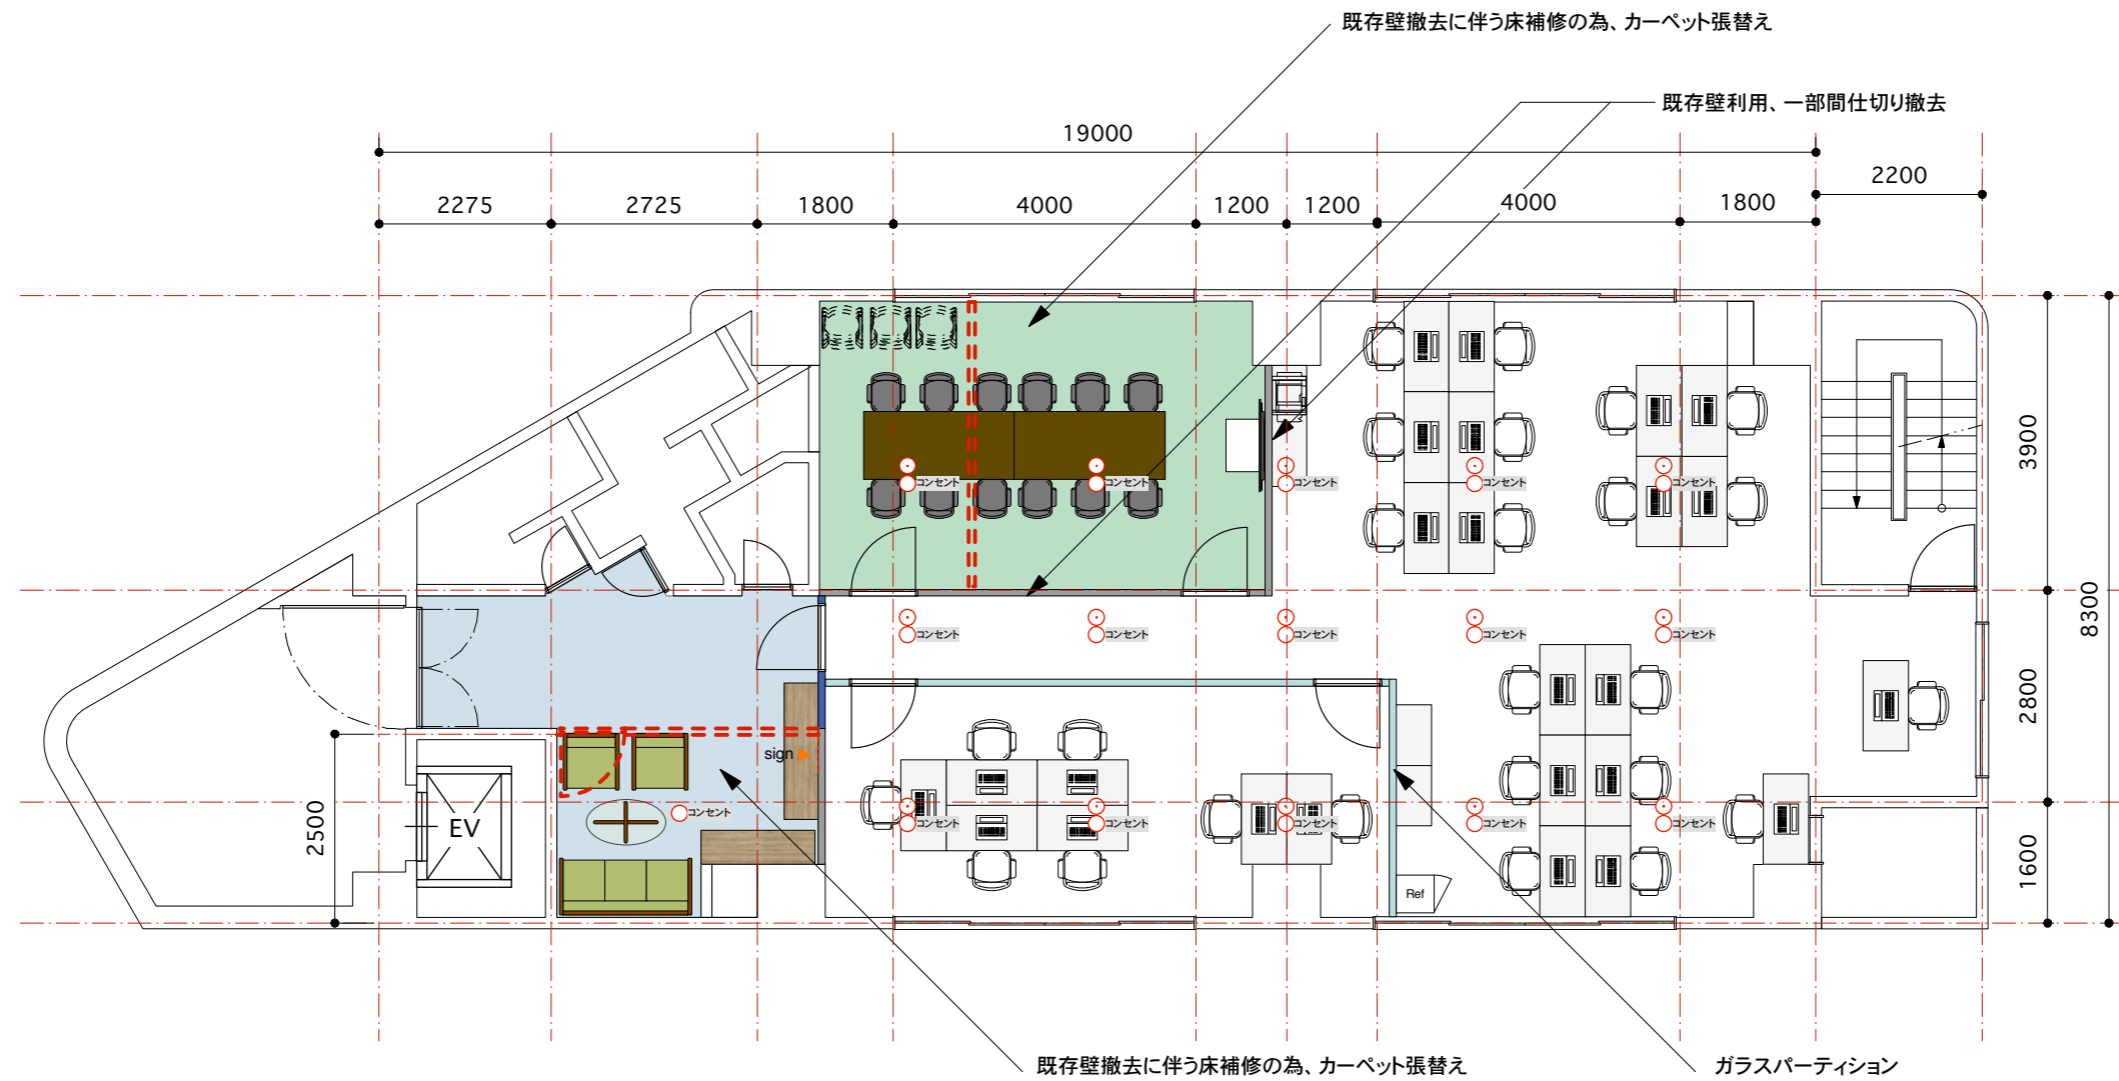

141.2㎡
42.8坪
CH2365