




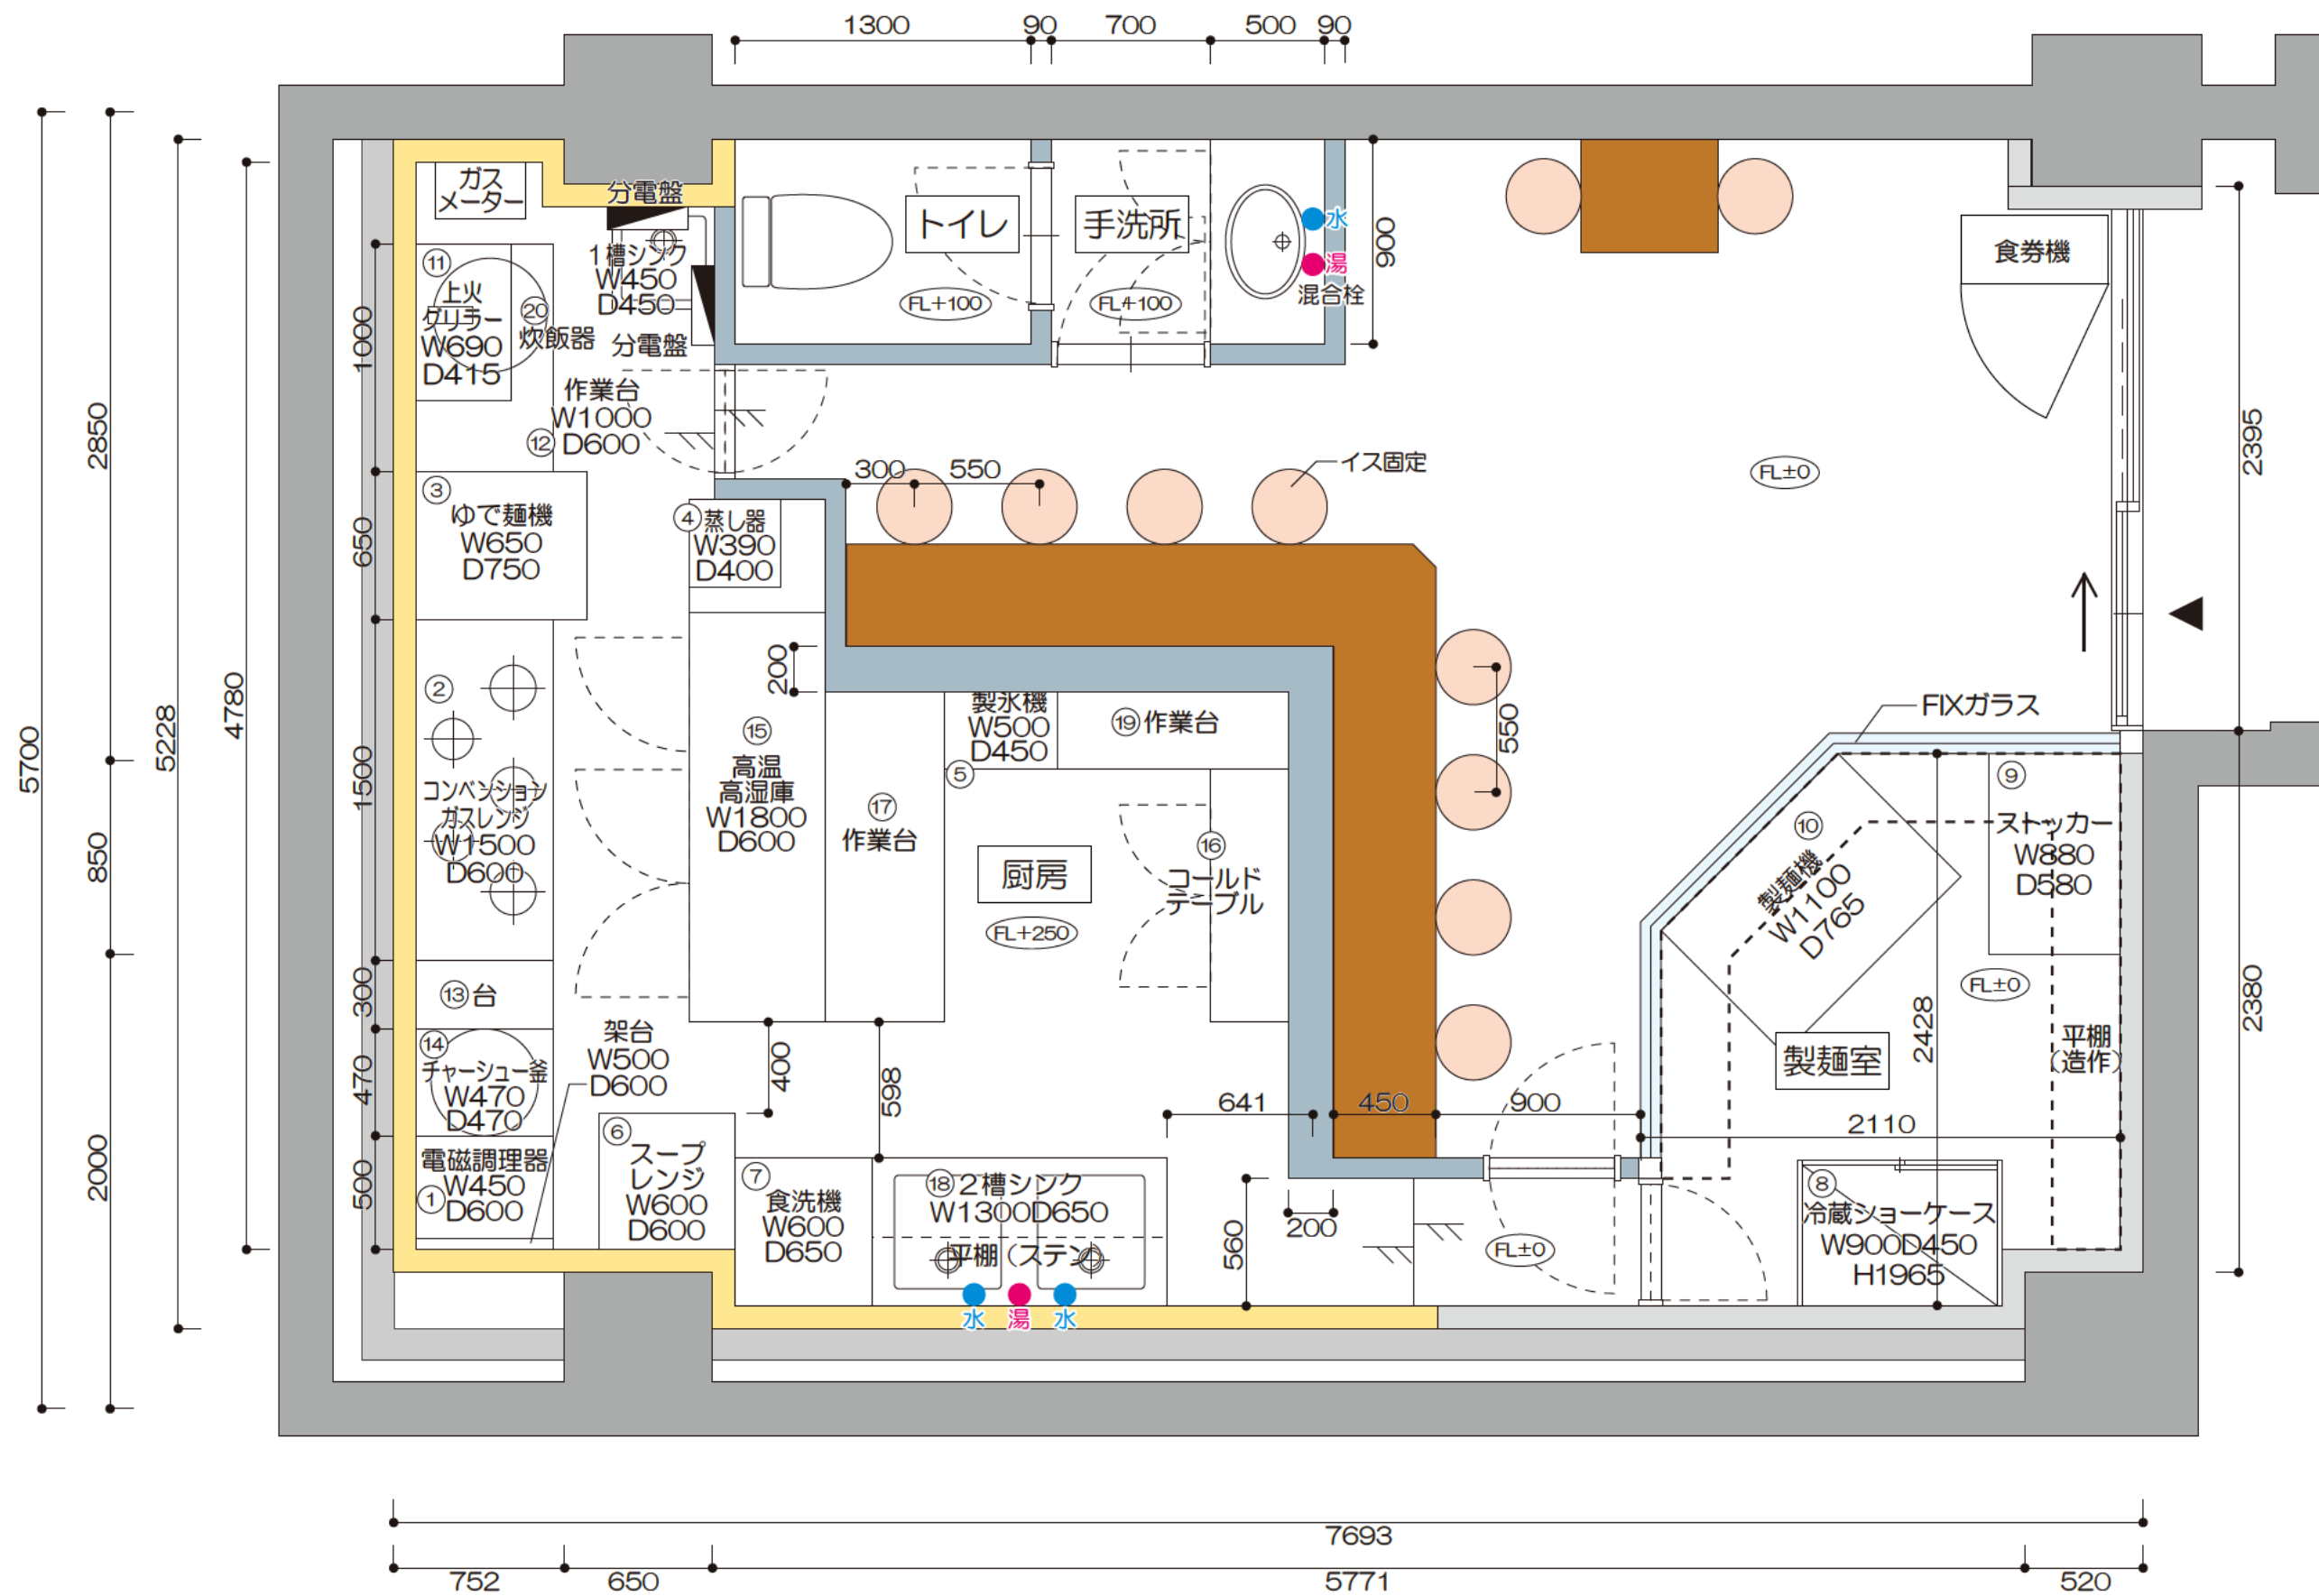

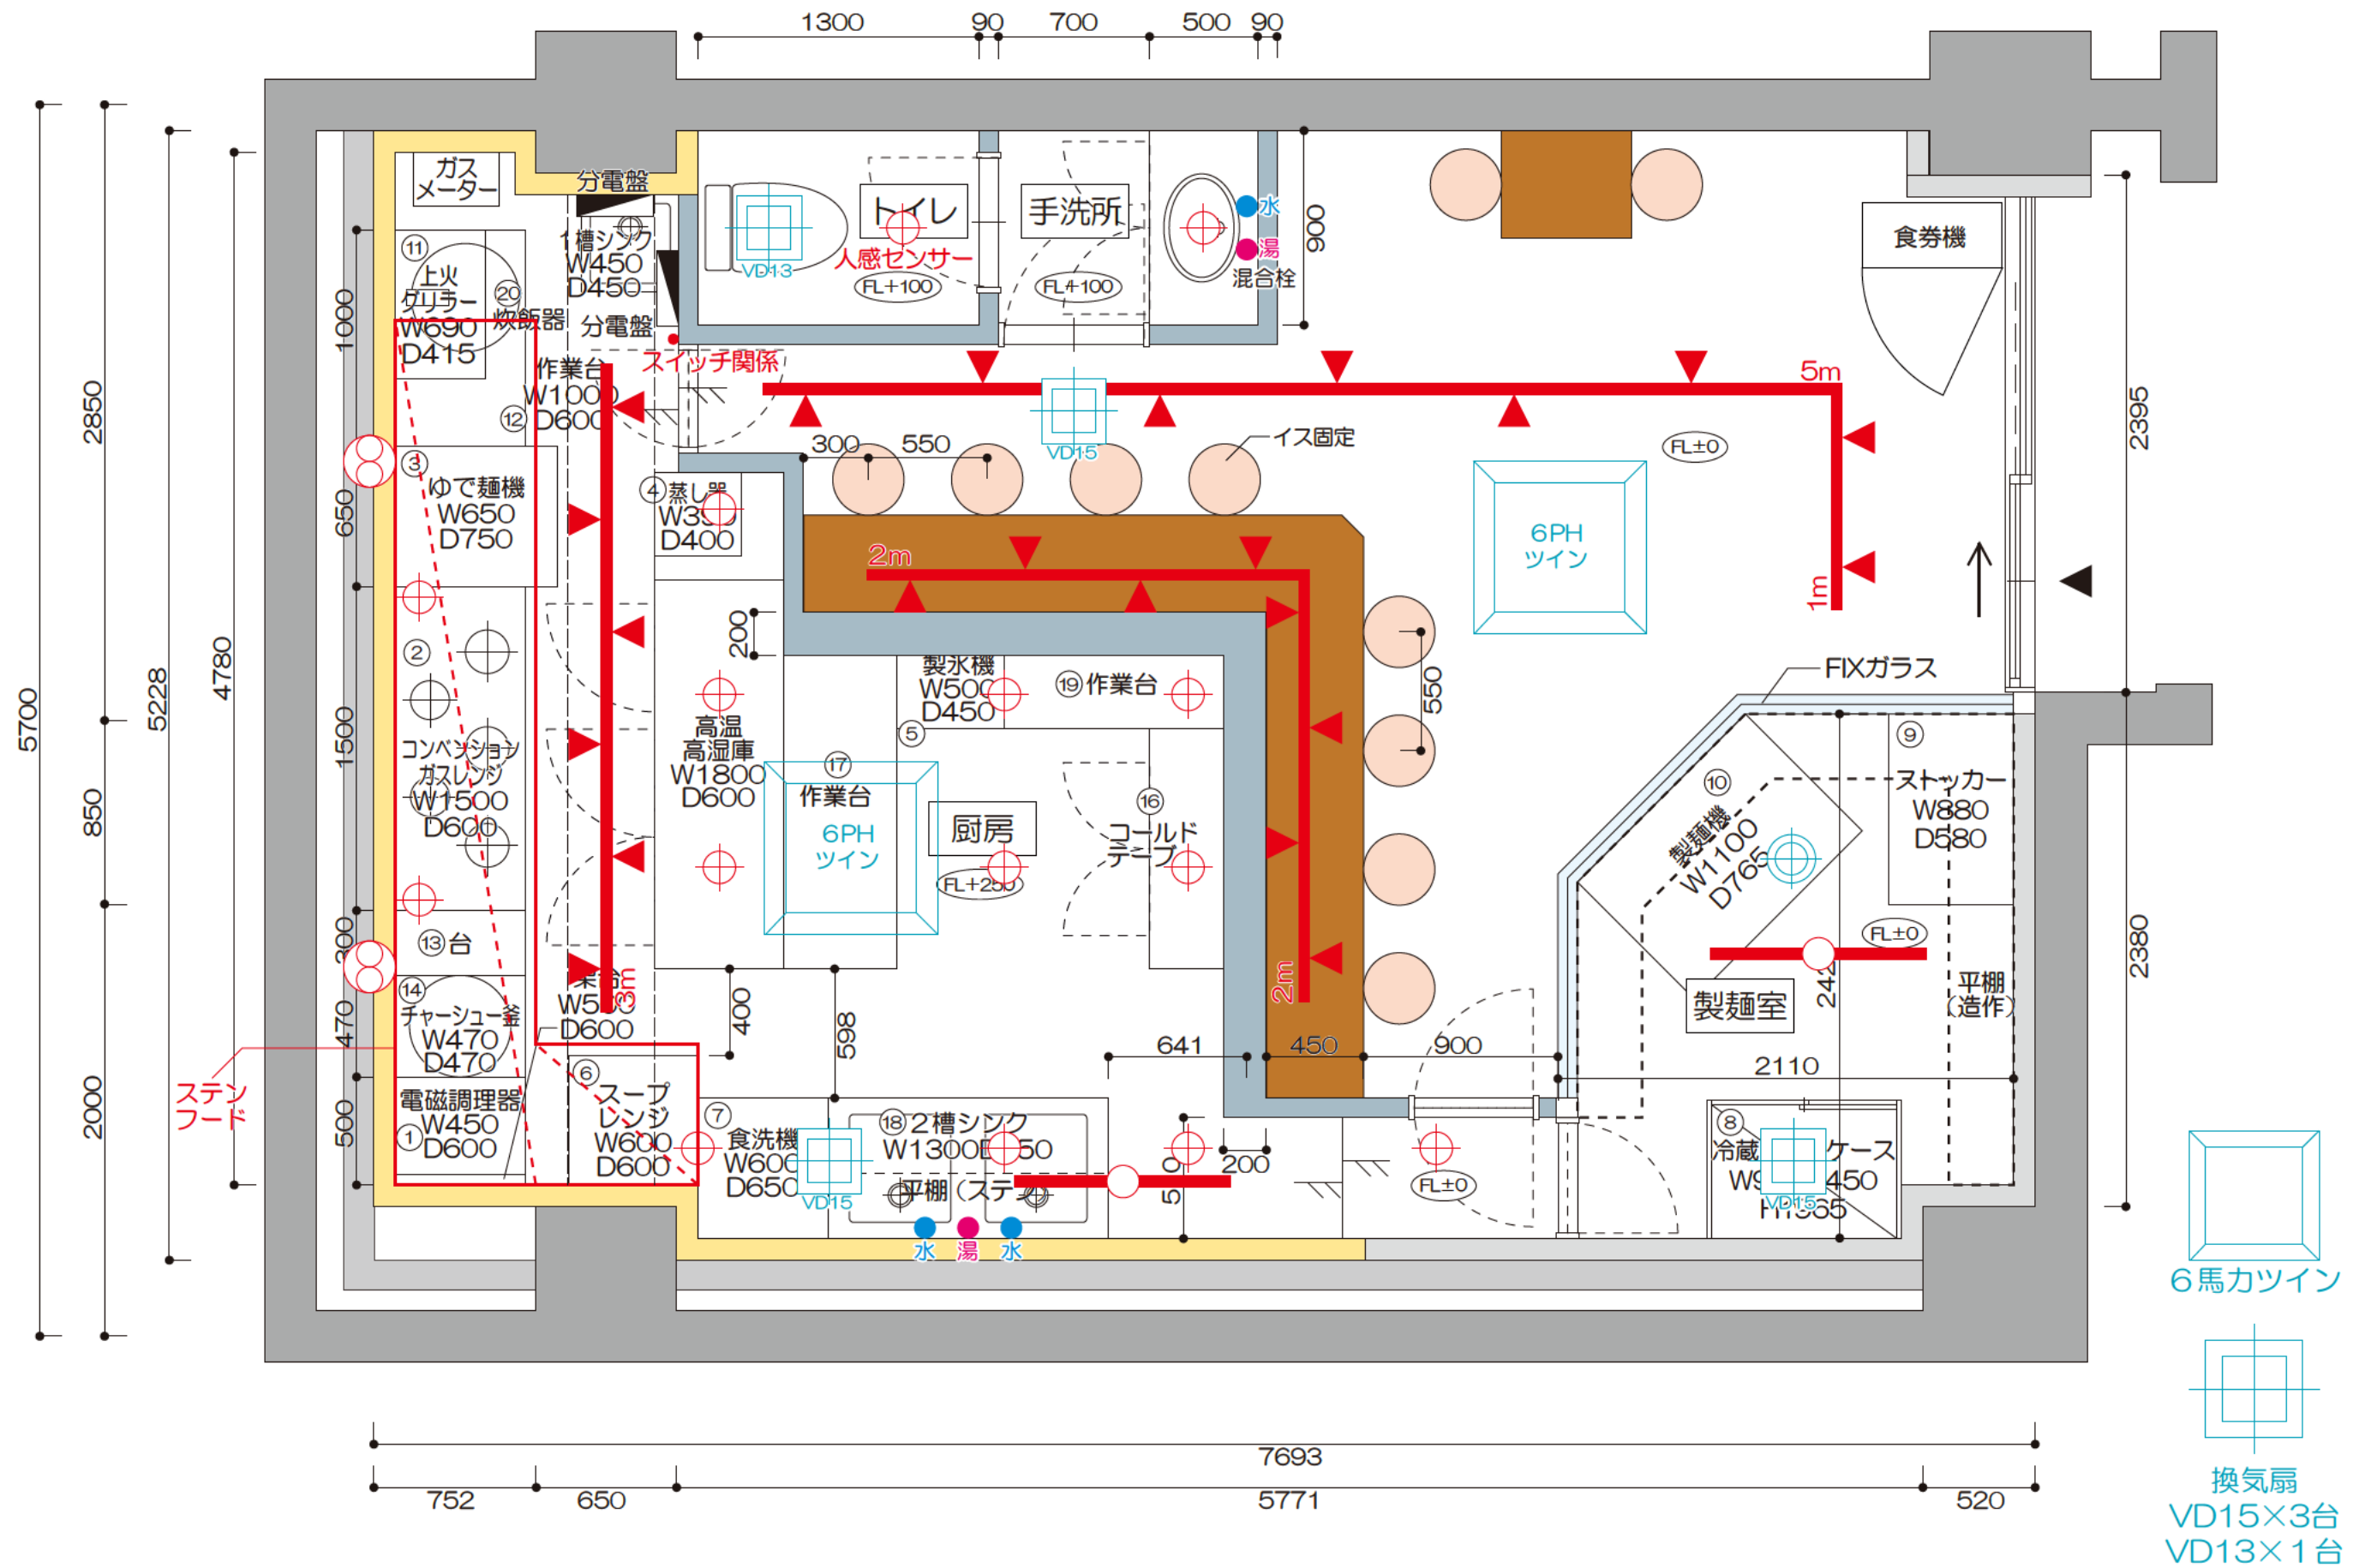

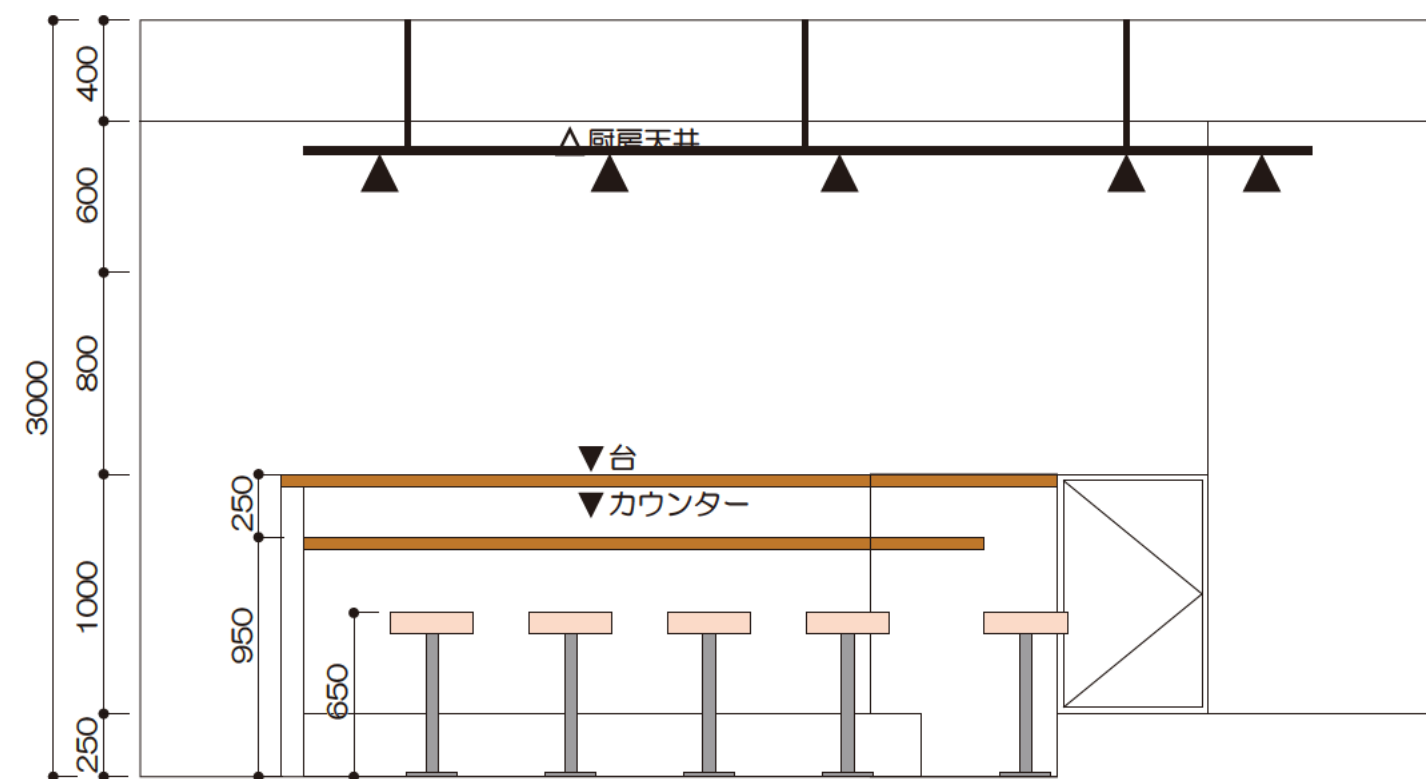





①

	◇	° °	REV.NO.	DATE	◇	° °	PROJECT TITLE	NAME OF DRAWING	Scale	Sheet NO.
				DESCRIPTION					A3=1/30	
	◇	° °	◇	° °	◇	° °			Date	
	◇	° °	◇	° °	◇	° °			REV.NO.	05



客席



トレ



便器
ピュアレレストQR[TOTO]
CS232BM+SH232BA




手洗器
ハンドメイド純銅製
BRV-1405BC[Sinkology]




天井クロス
FE74170[サンゲツ]




カベクロス
FE74170[サンゲツ]

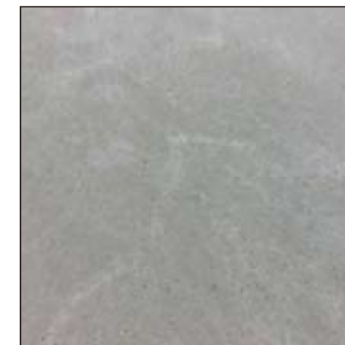

床
モルタル

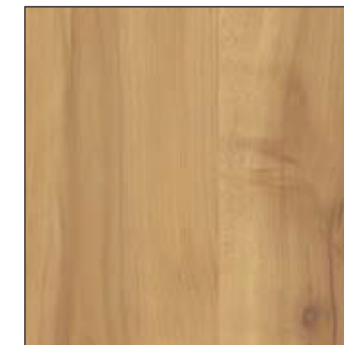

扉(オーク)
JC-531 [アイカ]

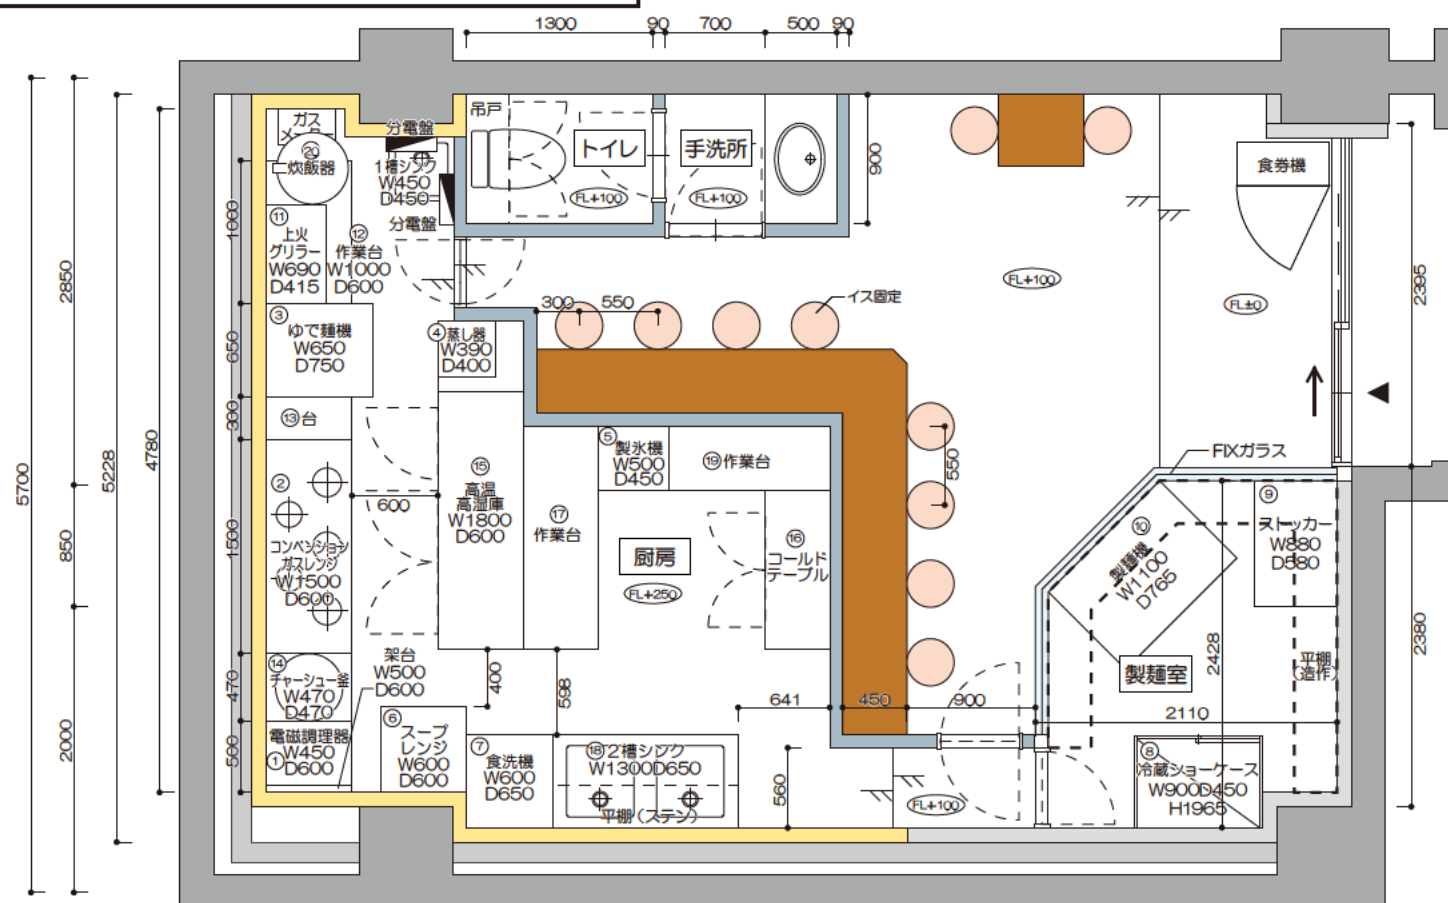

天井クロス
FE74170[サンゲツ]



カベクロス
FE74170[サンゲツ]

◇	〇	〇	REV.NO.	DATE	◇	〇	〇	PROJECT TITLE	NAME OF DRAWING	Scale	Sheet NO.			
				DESCRIPTION						A3=1/30				
			◇	〇				〇	◇	〇		〇	Date	2022.5.23
			◇	〇				〇	◇	〇		〇	REV.NO.	
								南烏山ラーメン店	コンセント図		06			