



新規図

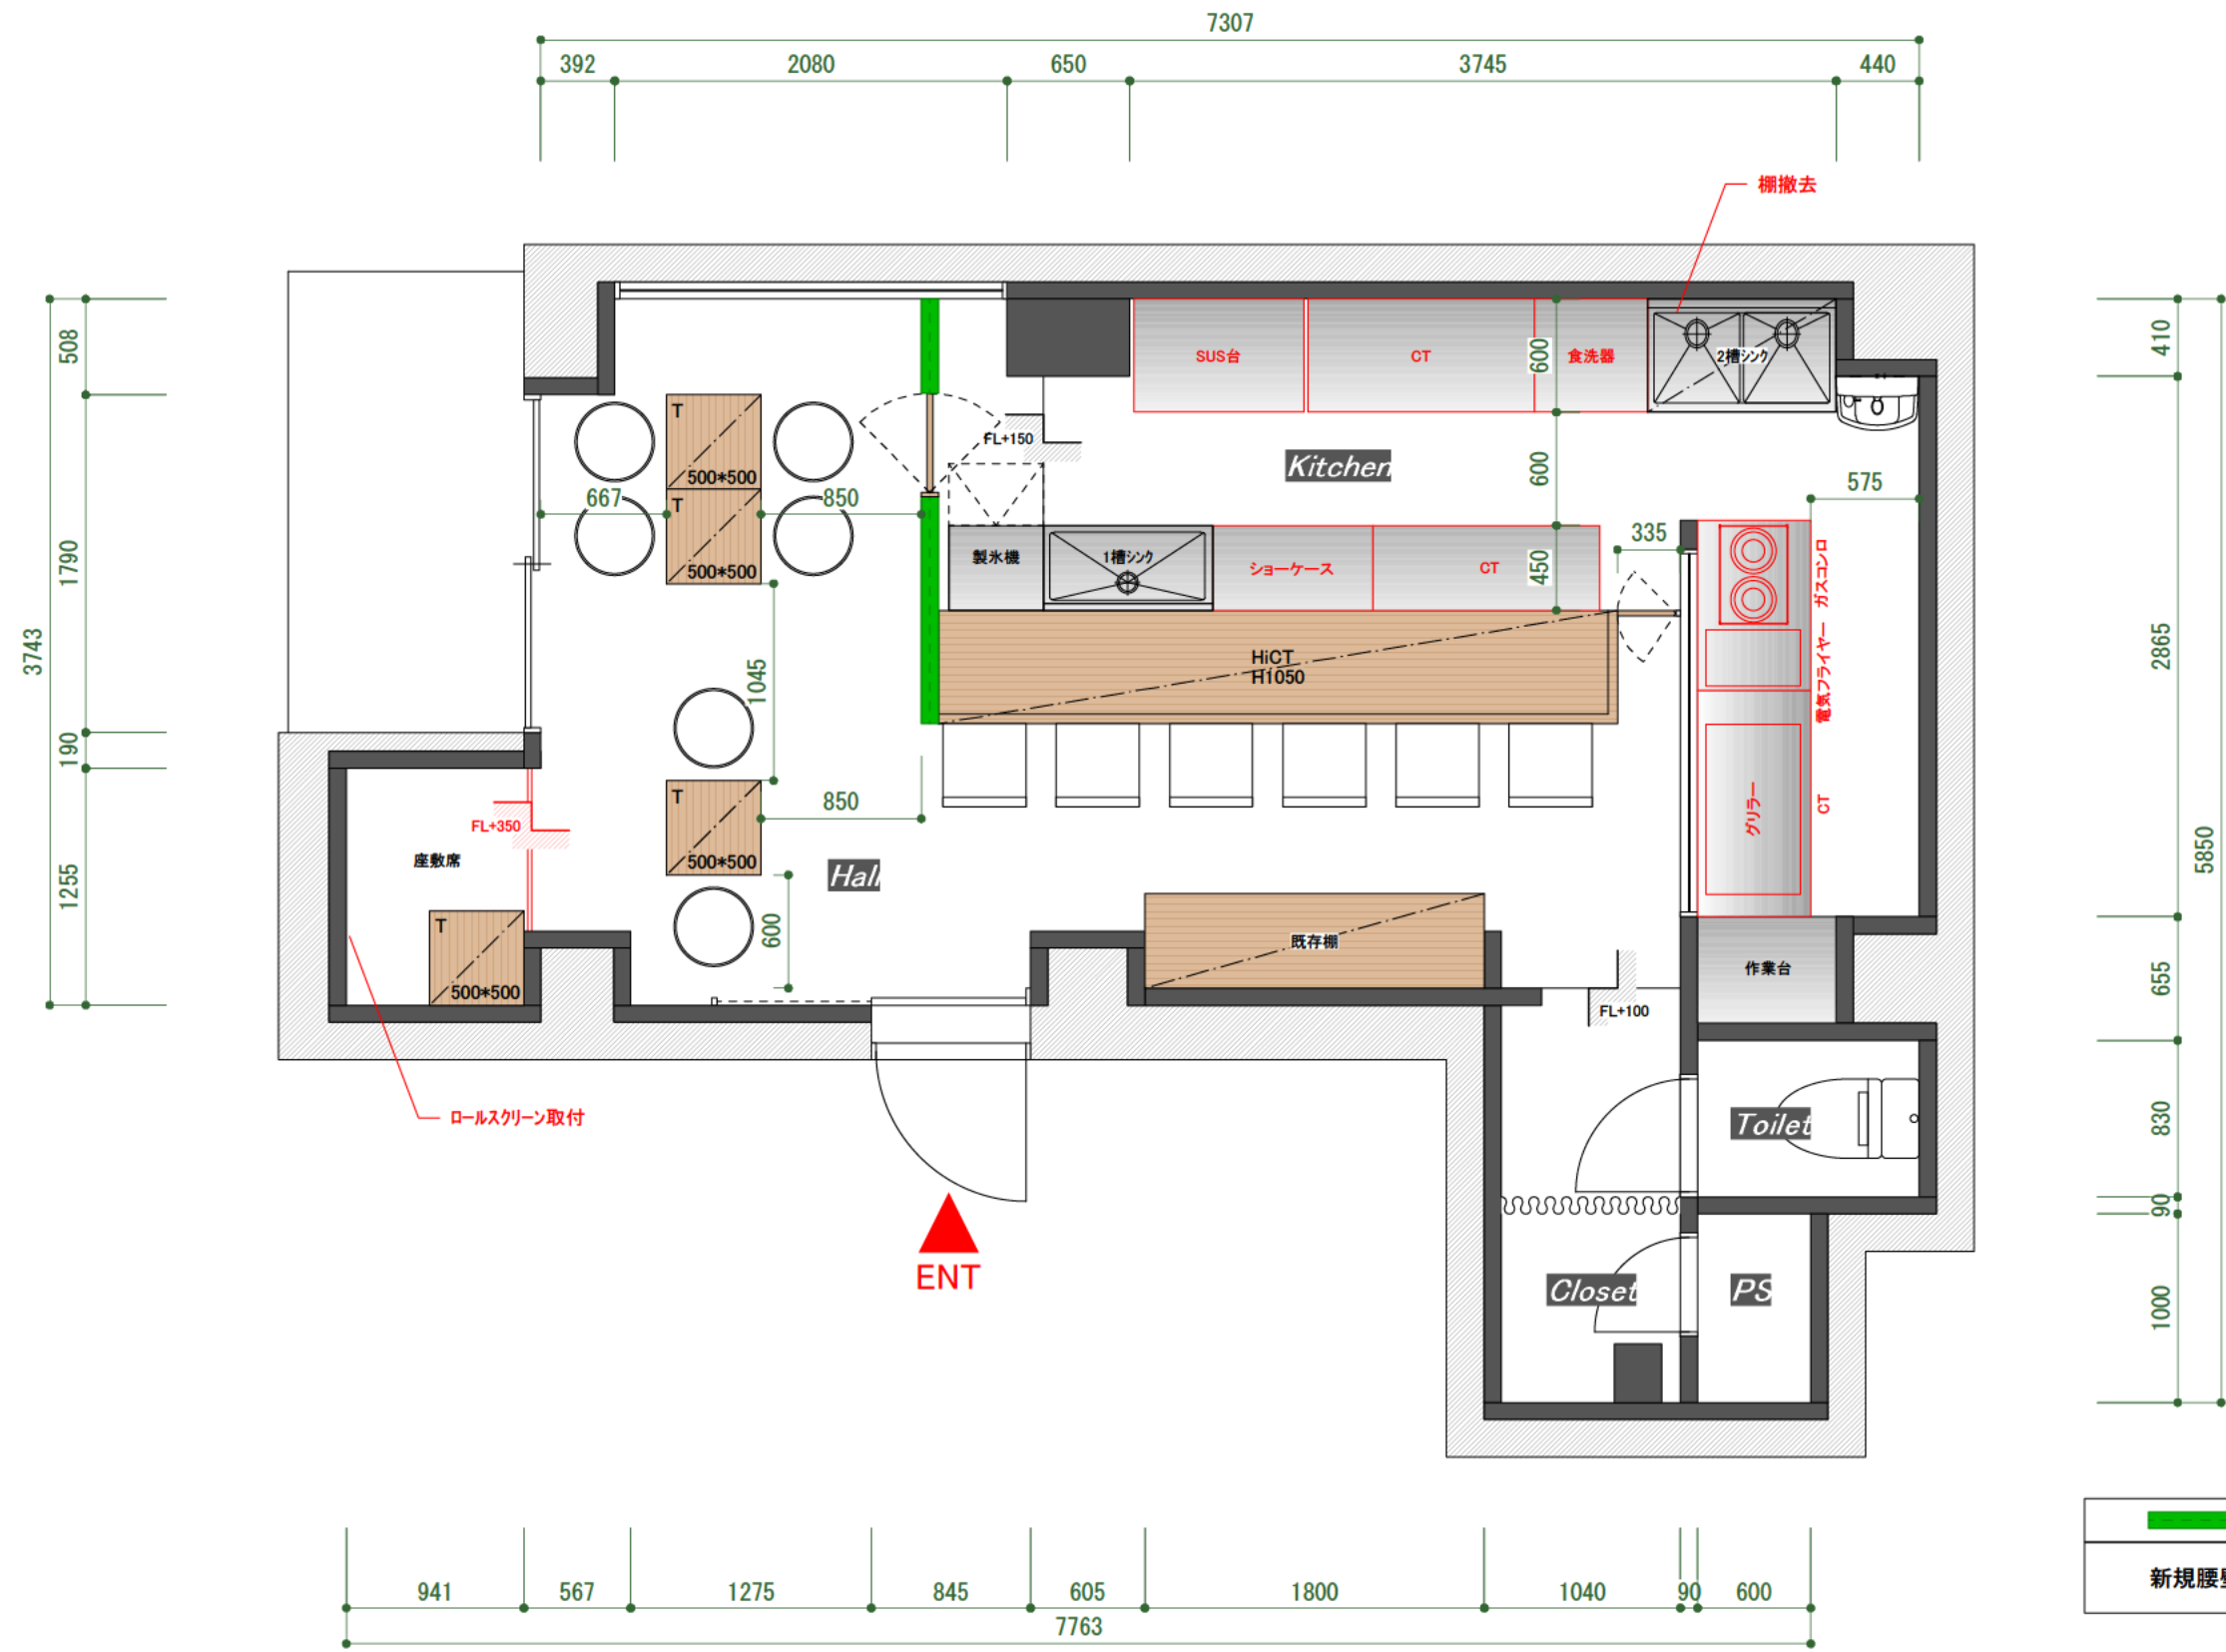

	CH
新規腰壁	2403
	面積
	31.1㎡/9.4坪